


STEEL FRAMED ROOF TRUSS TO MANUFACTURERS SPECIFICATIONS @ 20° PITCH (SEE DT008)

OUTRIGGER BRACKET (TOP HAT SECTION) FIXED TO PANEL STUDS

ROOFING TO MANUFACTURERS SPECIFICATION FIXED TO TOP HAT PURLIN

OUTRIGGER TO MANUFACTURERS SPECIFICATIONS @ 5° \ 10° PITCH

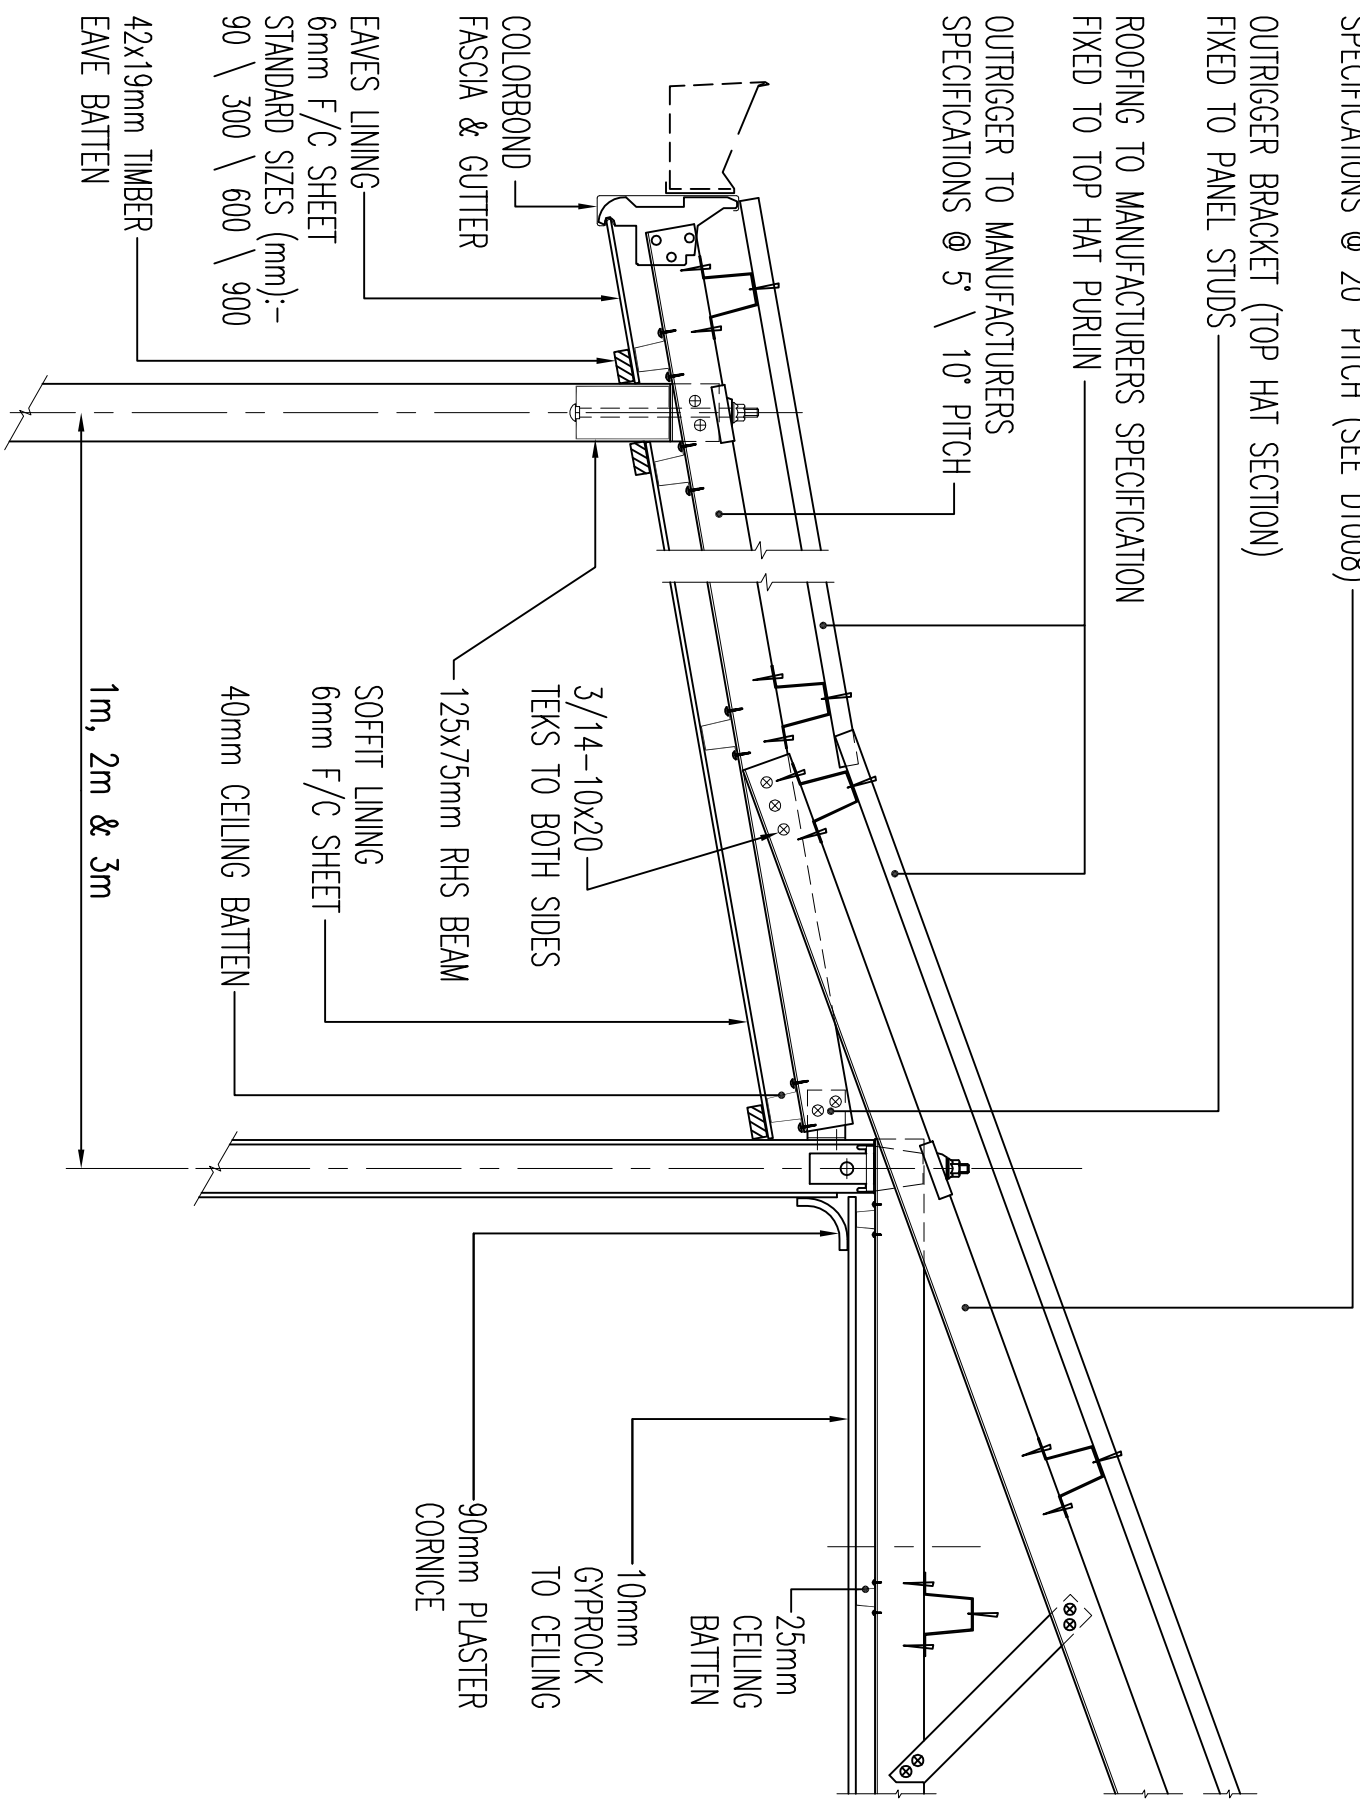

SIGNATURE OF CERTIFYING STRUCTURAL ENGINEER :-



FORCE 10 INTERNATIONAL PTY LTD
 63 FACTORY ROAD, OXLEY
 QUEENSLAND, AUSTRALIA 4075
 PH. +61 7 33795200 FX. +61 7 33795211
 email:- reception@force10.com.au

REV	BY	DATE	REV	BY	DATE
1	KDA	19-4-93			
2	AJC	22-02-99			
3	TD	31-01-06			

DRAWN BY : A.J.C.
DATE : 22 / 02 / 99
CHECKED :
A3 SCALE : 1 : 10

DETAIL DRAWING TITLE :
TYPICAL SECTION
BROKEN ROOF DETAIL
1m, 2m & 3m WIDE

DETAIL DRAWING NUMBER : DT 009
REVISION : 3

"BUILDING SOLUTIONS FOR THE WORLD"
 QUALITY APPROVED TO AS/NZS ISO9001

THE FORCE 10 ENGINEERED BUILDING SYSTEM IS PROTECTED BY WORLD-WIDE PATENTS. THIS DRAWING MAY NOT BE COPIED OR REPRODUCED IN PART OR WHOLE WITHOUT WRITTEN CONSENT FROM FORCE 10.